


Two Rooms

Email: info@tworooms.org.nz
Phone: +64(0) 360 5900
Fax: +64(0) 360 5904

PO Box 68 643 Newton 1032,
Auckland, New Zealand
www.tworooms.org.nz

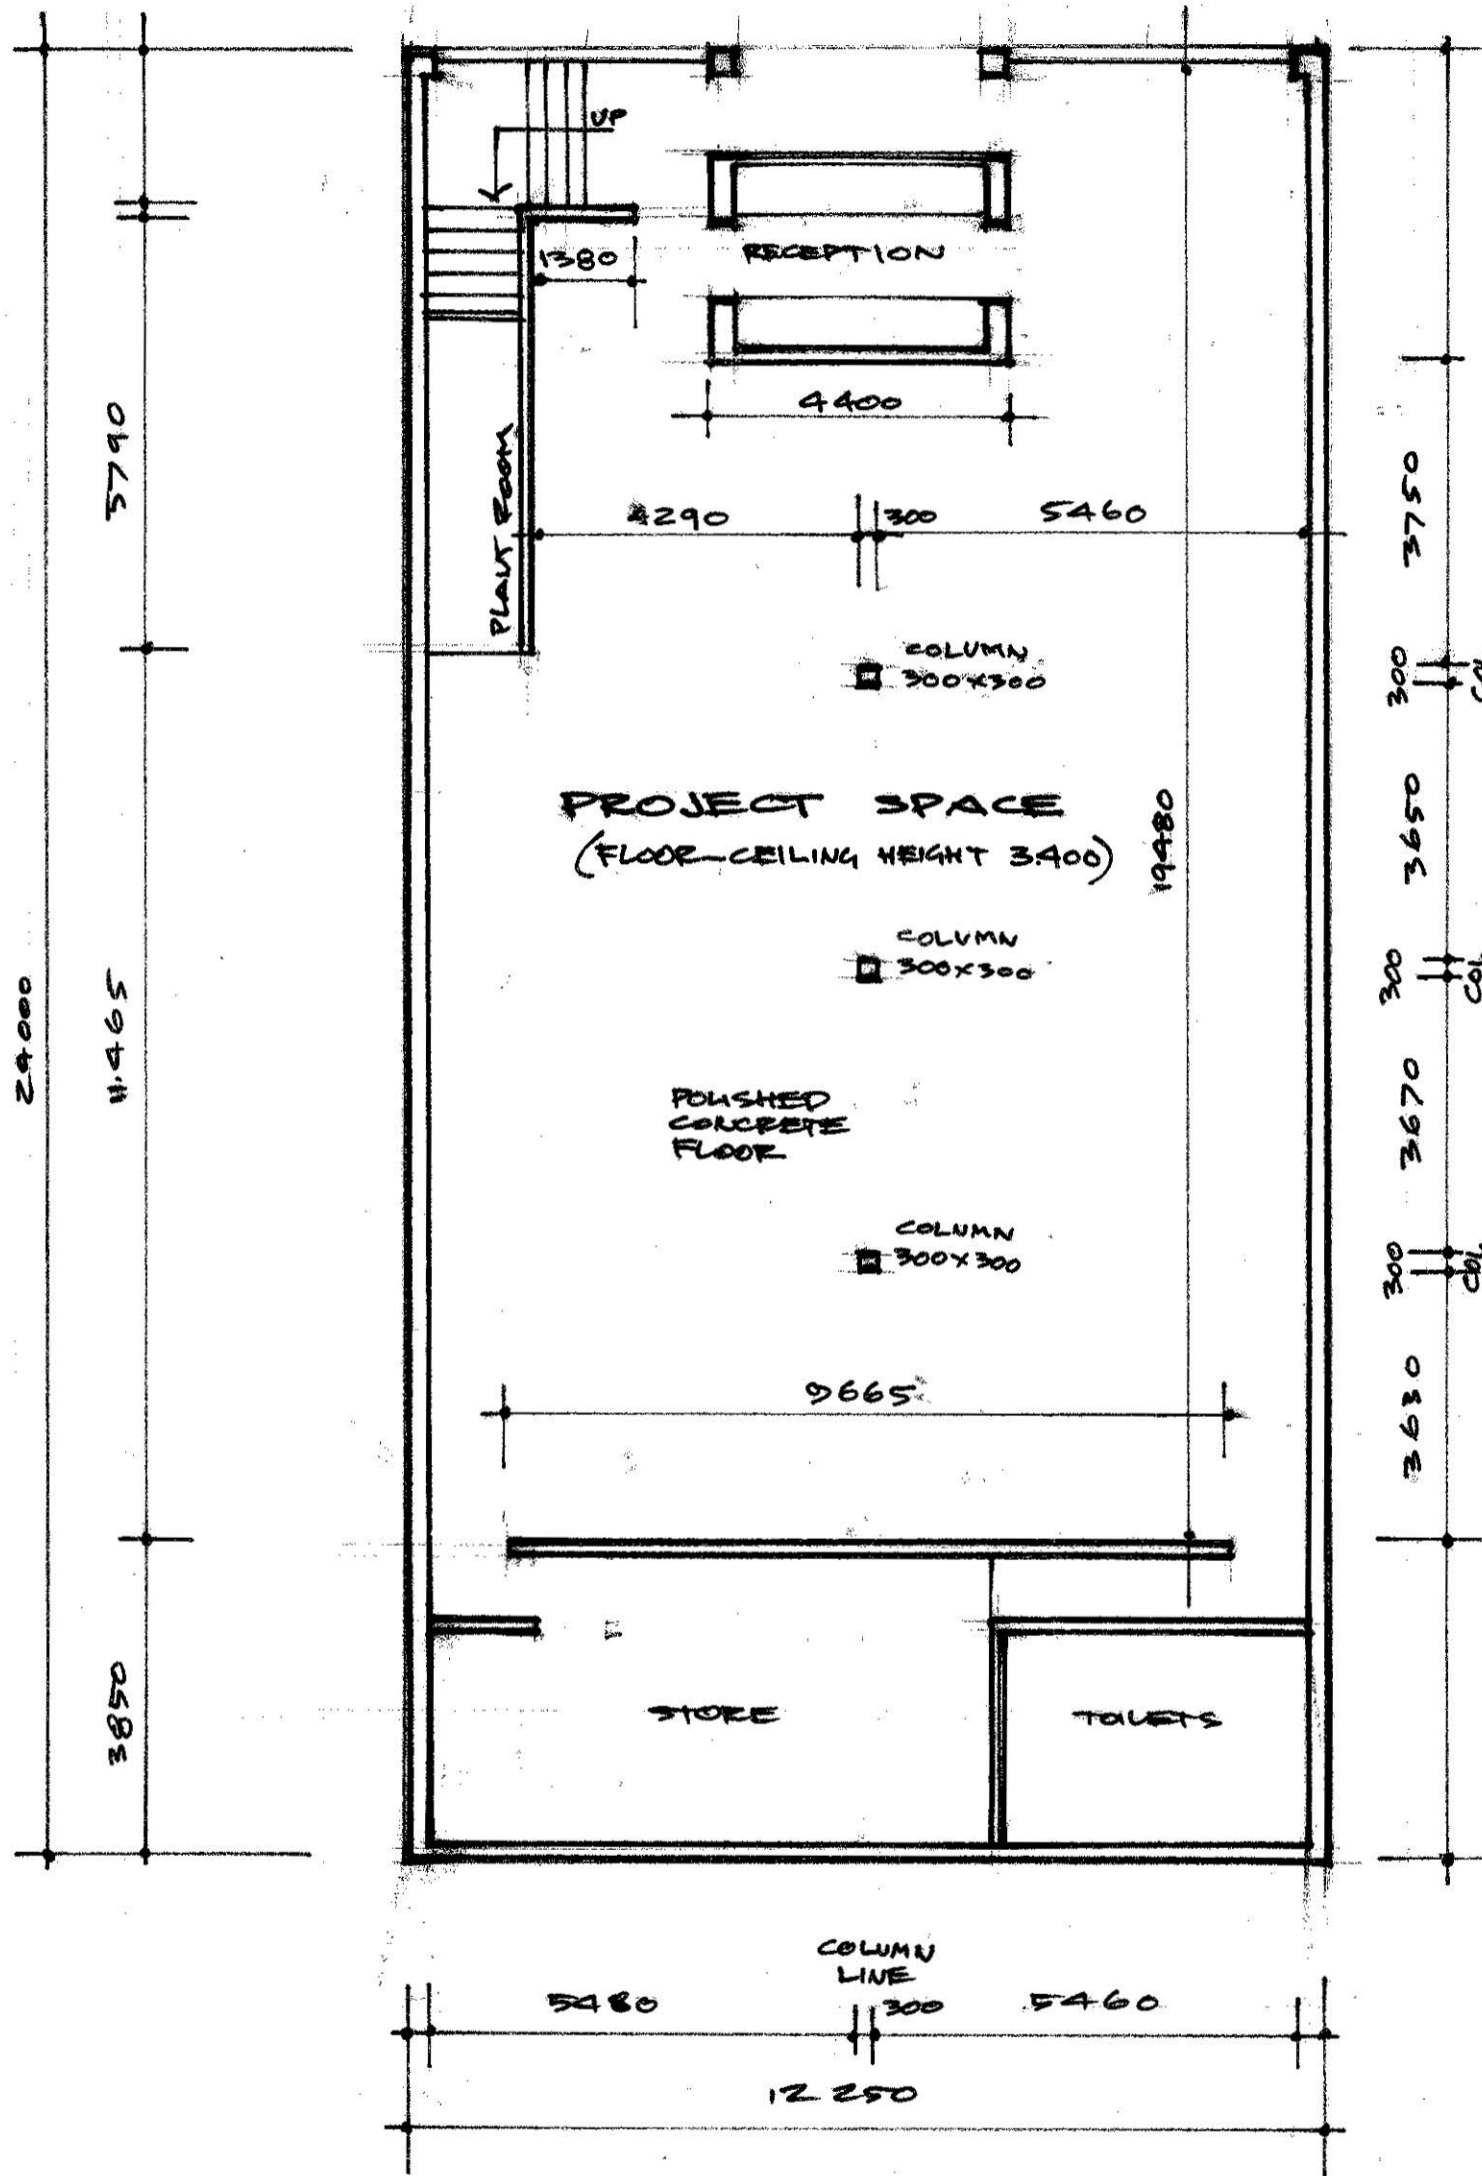

GROUND FLOOR PLAN - TWO ROOMS
SCALE 1:100

Two Rooms

Email: info@tworooms.org.nz
Phone: +64(0) 360 5900
Fax: +64(0) 360 5904

PO Box 68 643 Newton 1032,
Auckland, New Zealand
www.tworooms.org.nz

